



LAV KUSH TALENT ACADEMY

SALUMBER DIST.SALUMBER(RAJ)

TOTAL CLASS ROOMS WITH BLOCK B AND BLOCK C

DETAILS ARE ENCLOSED

Room Size / Type	Total Rooms
24 x 20	27
24 x 40.5 (Labs)	3
50 x 27 (Library)	1
27 x 20	2
29.10 x 20	2
32.8 x 20	2
Other + Vacant Rooms	15
Under construction	8
Boys Toilets	6
Girls Toilets	6

TOTAL CLASSROOMS (BLOCK B + BLOCK C): 60

TOTAL TOILETS: 12

MAPS ARE ENCLOSED IN ANNEXURE 1 & 2

ANNEXURE – 1




LAV KUSH TALENT ACADEMY

SALUMBER DIST.SALUMBER(RAJ)

ANNEXURE – 1

EXISTING BUILDING PLAN OF BLOCK B OF
 A UNIT OF LUV KUSH SHIKSHA SAMITI ,SALUMBER
 AT BANSWARA ROAD,WARD NO 3 ,SALUMBER

TOTAL CLASSROOM - 22
 OUT OF THEM
 3 ROOMS - LABS (24 X 40.5)
 11 ROOMS - 24 X 20
 1 ROOM - LIBRARY (50 X 27)
 7 ROOMS - OTHER + VACANT
 3 TOILES - BOYS
 3 TOILETS - GIRLS

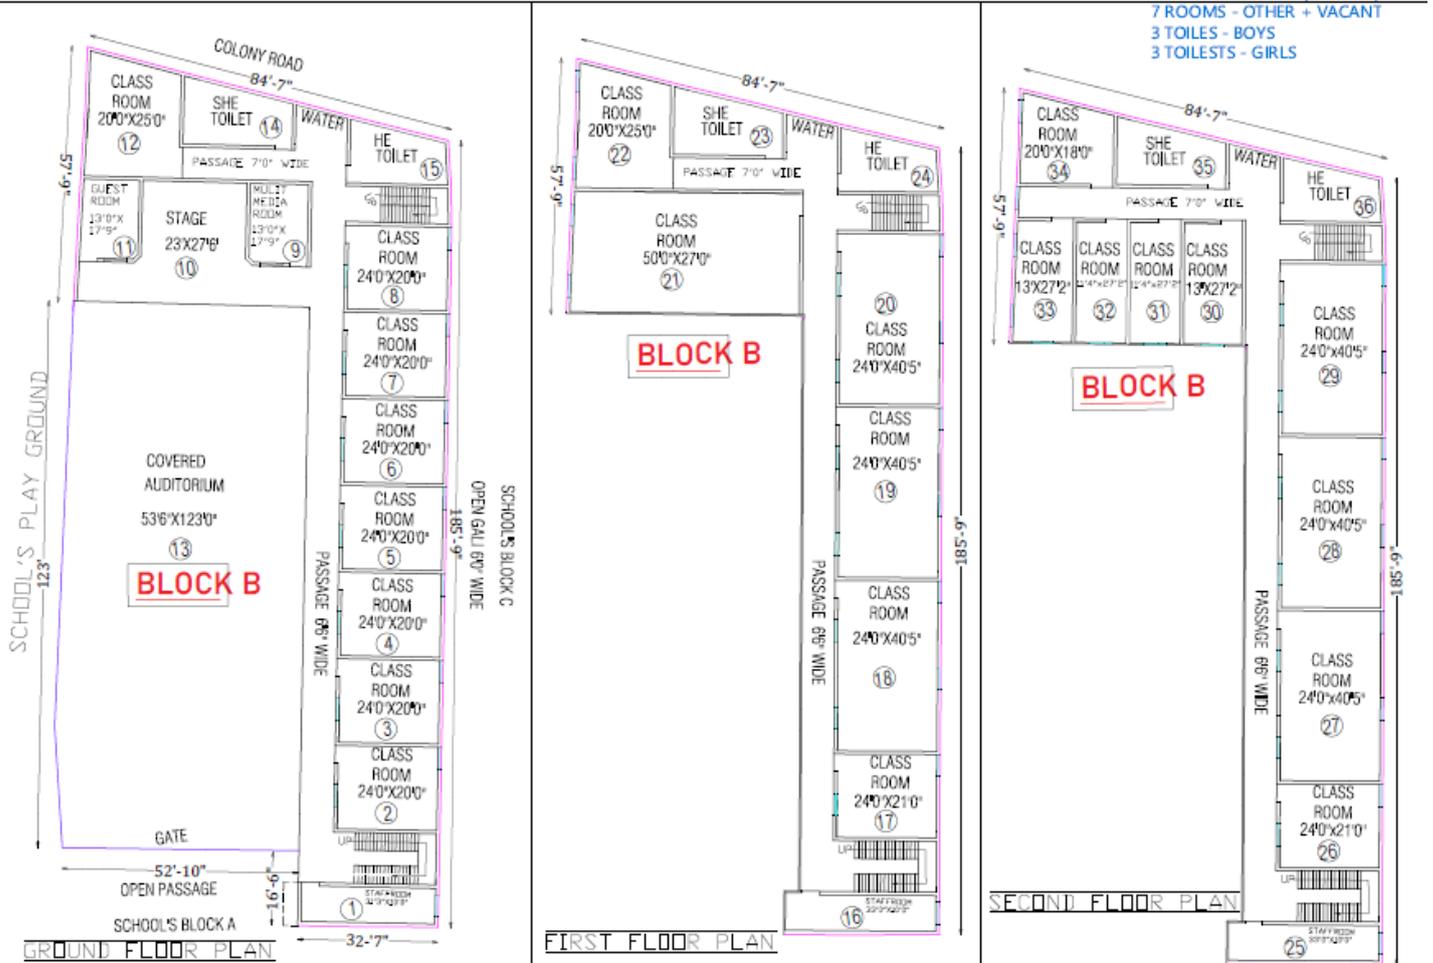

GROUND FLOOR CONST. AREA 15438 SQFT
 FIRST FLOOR CONST. AREA 8944 SQFT
 SECOND FLOOR CONST. AREA 8944 SQFT
 LOCATION 24.130094, 74.039121



SCALE
 1"=25'-0"

LAV KUSH SHIKSHA SAMITI, SALUMBER

D. K. INFRASTRUCTURE




LAV KUSH TALENT ACADEMY

SALUMBER DIST.SALUMBER(RAJ)

ANNEXURE – 2

EXISTING BUILDING PLAN OF BLOCK C OF
A UNIT OF LUV KUSH SHIKSHA SAMITI ,SALUMBER
AT BANSWARA ROAD,WARD NO 3 ,SALUMBER

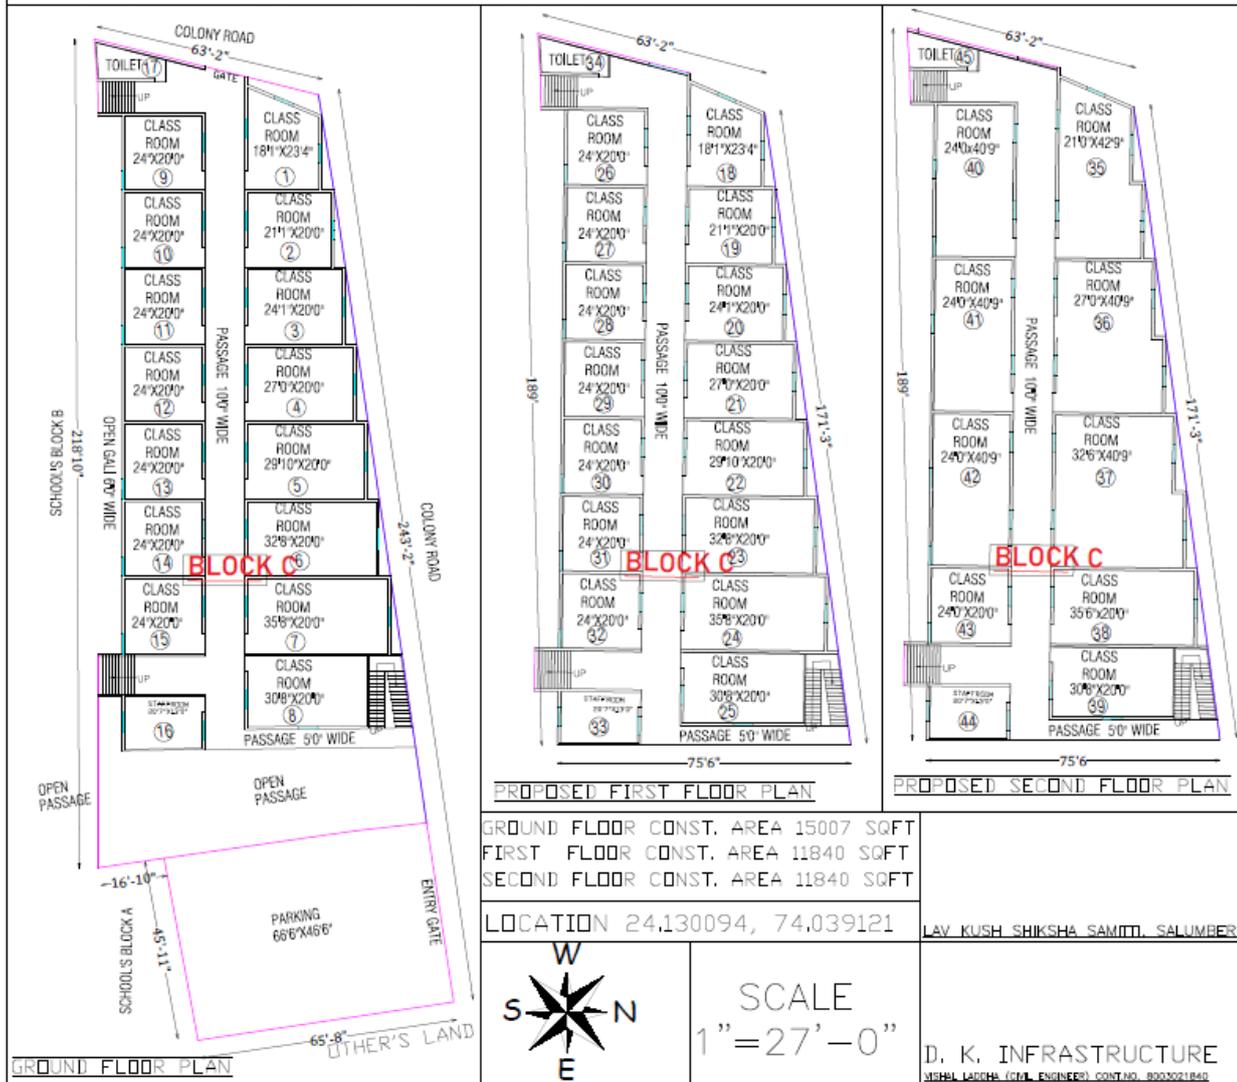

TOTAL CLASSROOMS - 38
OUT OF THEM
16 ROOMS - 24 X 20
2 ROOMS - 27 X 20
2 ROOMS - 29.10 X 20
2 ROOMS - 32.8 X 20
16 ROOMS - OTHER AND
VACANT ROOMS
3 TOILETS - BOYS
3 TOILETS - GIRLS